


LOT 27
 COORS TECHNOLOGY CENTER REPLAT A
 EXEMPTION SURVEY NO. 9



LOT 2

1 SITE PLAN
 A1.1 1" = 20'-0"
 NOTE: SEE CIVIL FOR GRADING & PAVEMENT TYPES

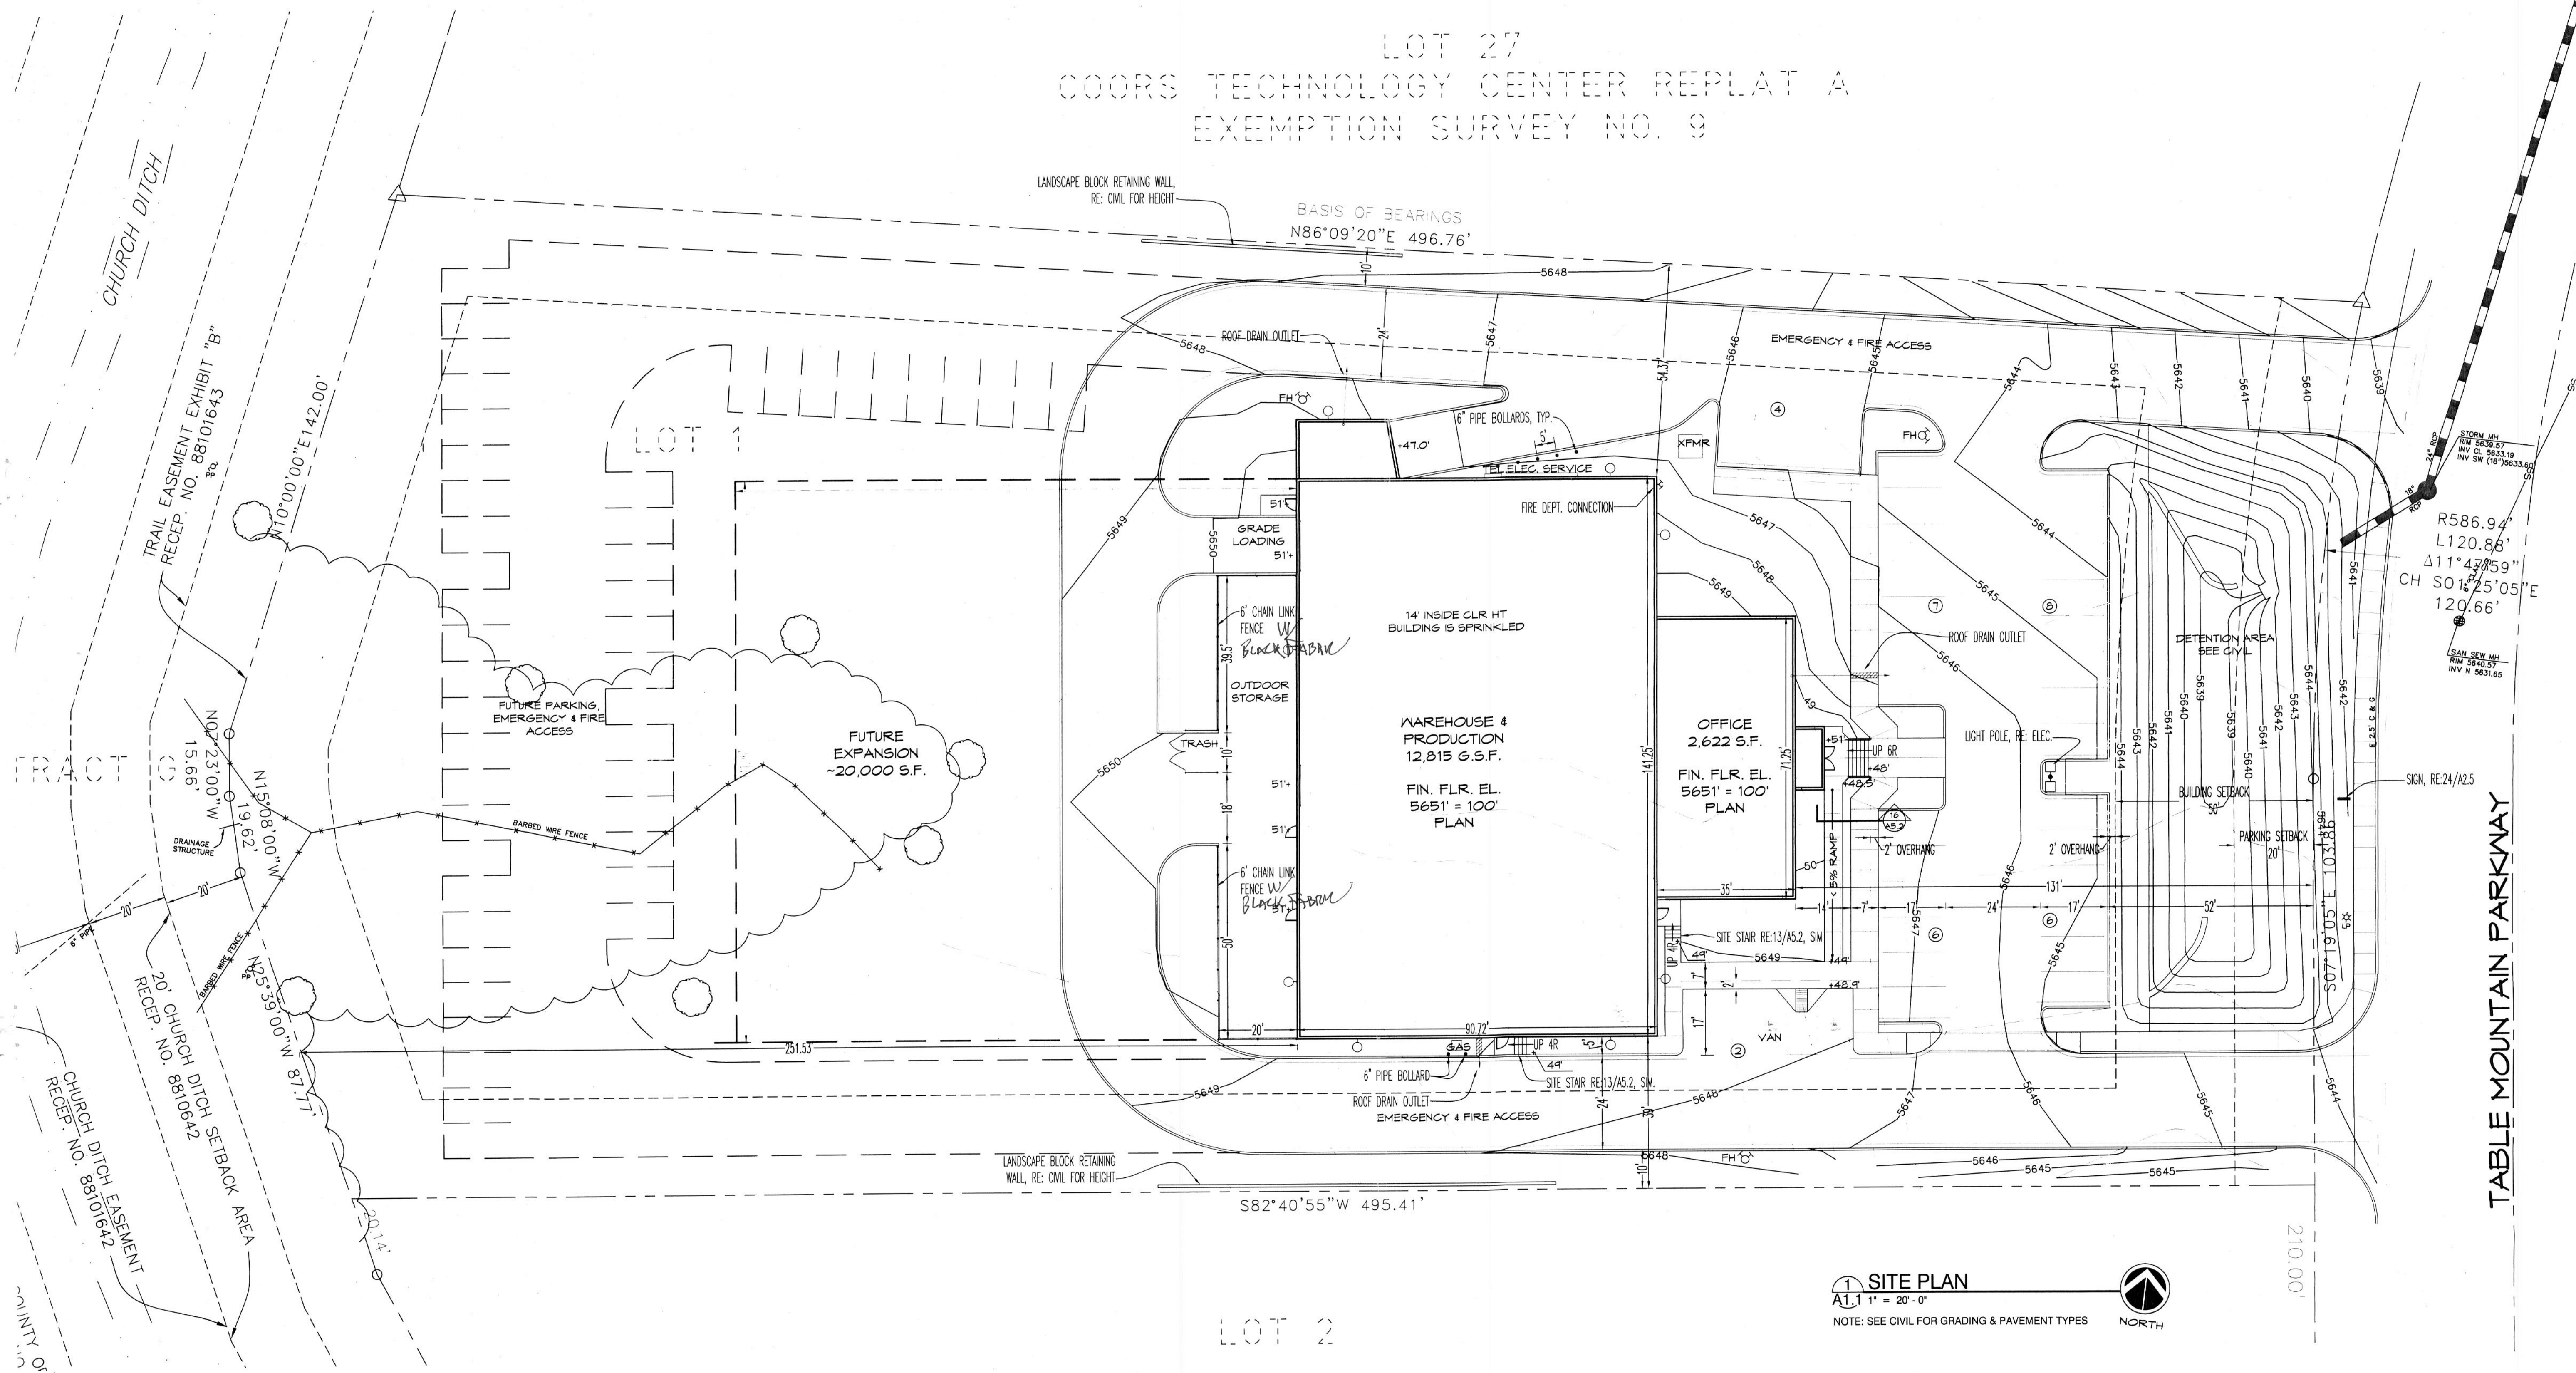

REC'D JUL 14 2003

ojala & company
 www.ojalaco.com
 FIFTY THREE NINETY FOUR MARSHALL STREET
 SUITE FOUR HUNDRED, ARVADA, COLORADO 80002
 TELEPHONE 303-420-5856

STATE OF COLORADO
 ALLAN MAIER
 B-857
 JUL 1 0 2003
 LICENSED ARCHITECT

C. F. MAIER
 COORS TECH CENTER
 16351 TABLE MOUNTAIN PARKWAY
 Golden, Colorado 80403

COPYRIGHT
 OJALA & COMPANY
 THESE PLANS ARE AN INSTRUMENT OF THE
 ARCHITECT'S PROFESSIONAL SERVICE AND
 DISCLOSED, OR REPRODUCED WITHOUT THE
 WRITTEN CONSENT OF THE ARCHITECT
 COPYRIGHTS AND INFRINGEMENTS WILL BE
 ENFORCED AND PROSECUTED.

DATE: 7/8/03
 DRAWN BY: S.R.B./M.S.
 CHECKED BY:
 JOB NUMBER:

| ISSUE / REVISIONS: |
|--------------------|
| |
| |
| |
| |
| |
| |
| |
| |
| |
| |

SITE PLAN
A-1.1